


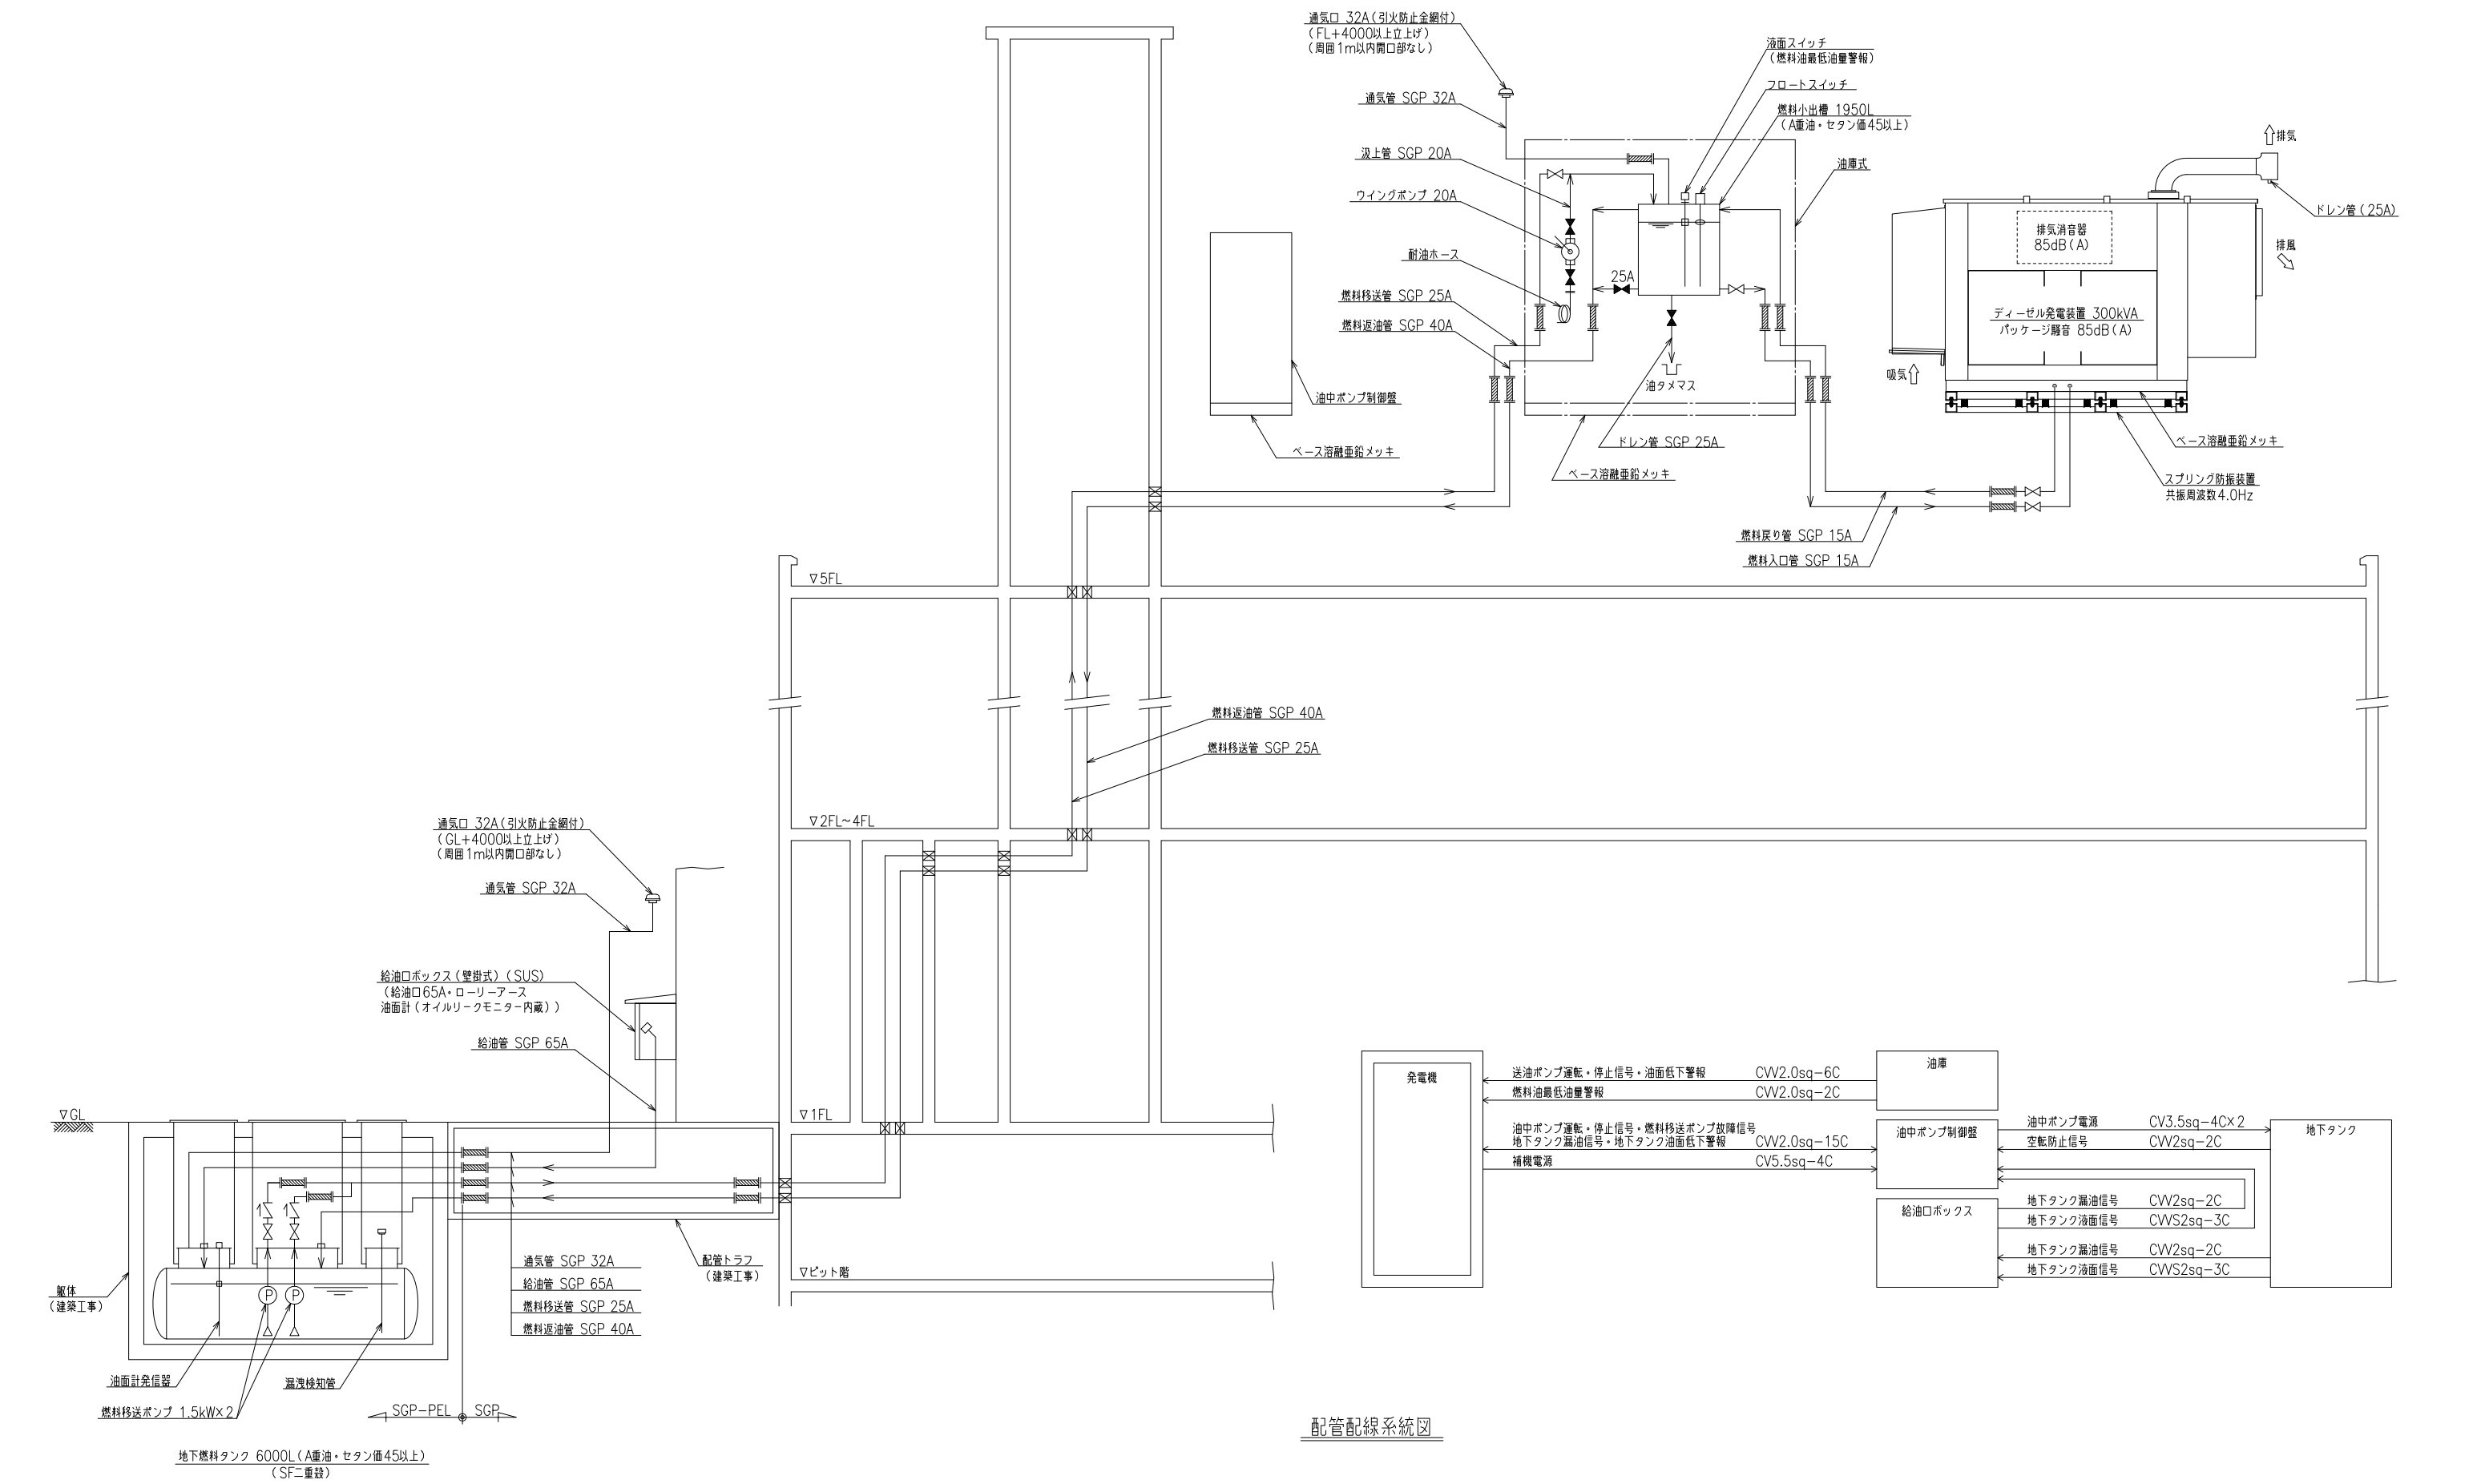

隈研吾・二本柳慶一設計共同体		DRAWN	COMPLETION DRAWING DRAWN	REVISION	有和中学校建設工事	PROJECT No.	DRAWING TITLE		DRAWING No.
		CHECKED					配管配線系統図		E-010
		CHECKED							
		APPROVED	APPROVED				SCALE	NON (A1) NON (A3)	