


既設園舎(次期工事にて解体撤去)

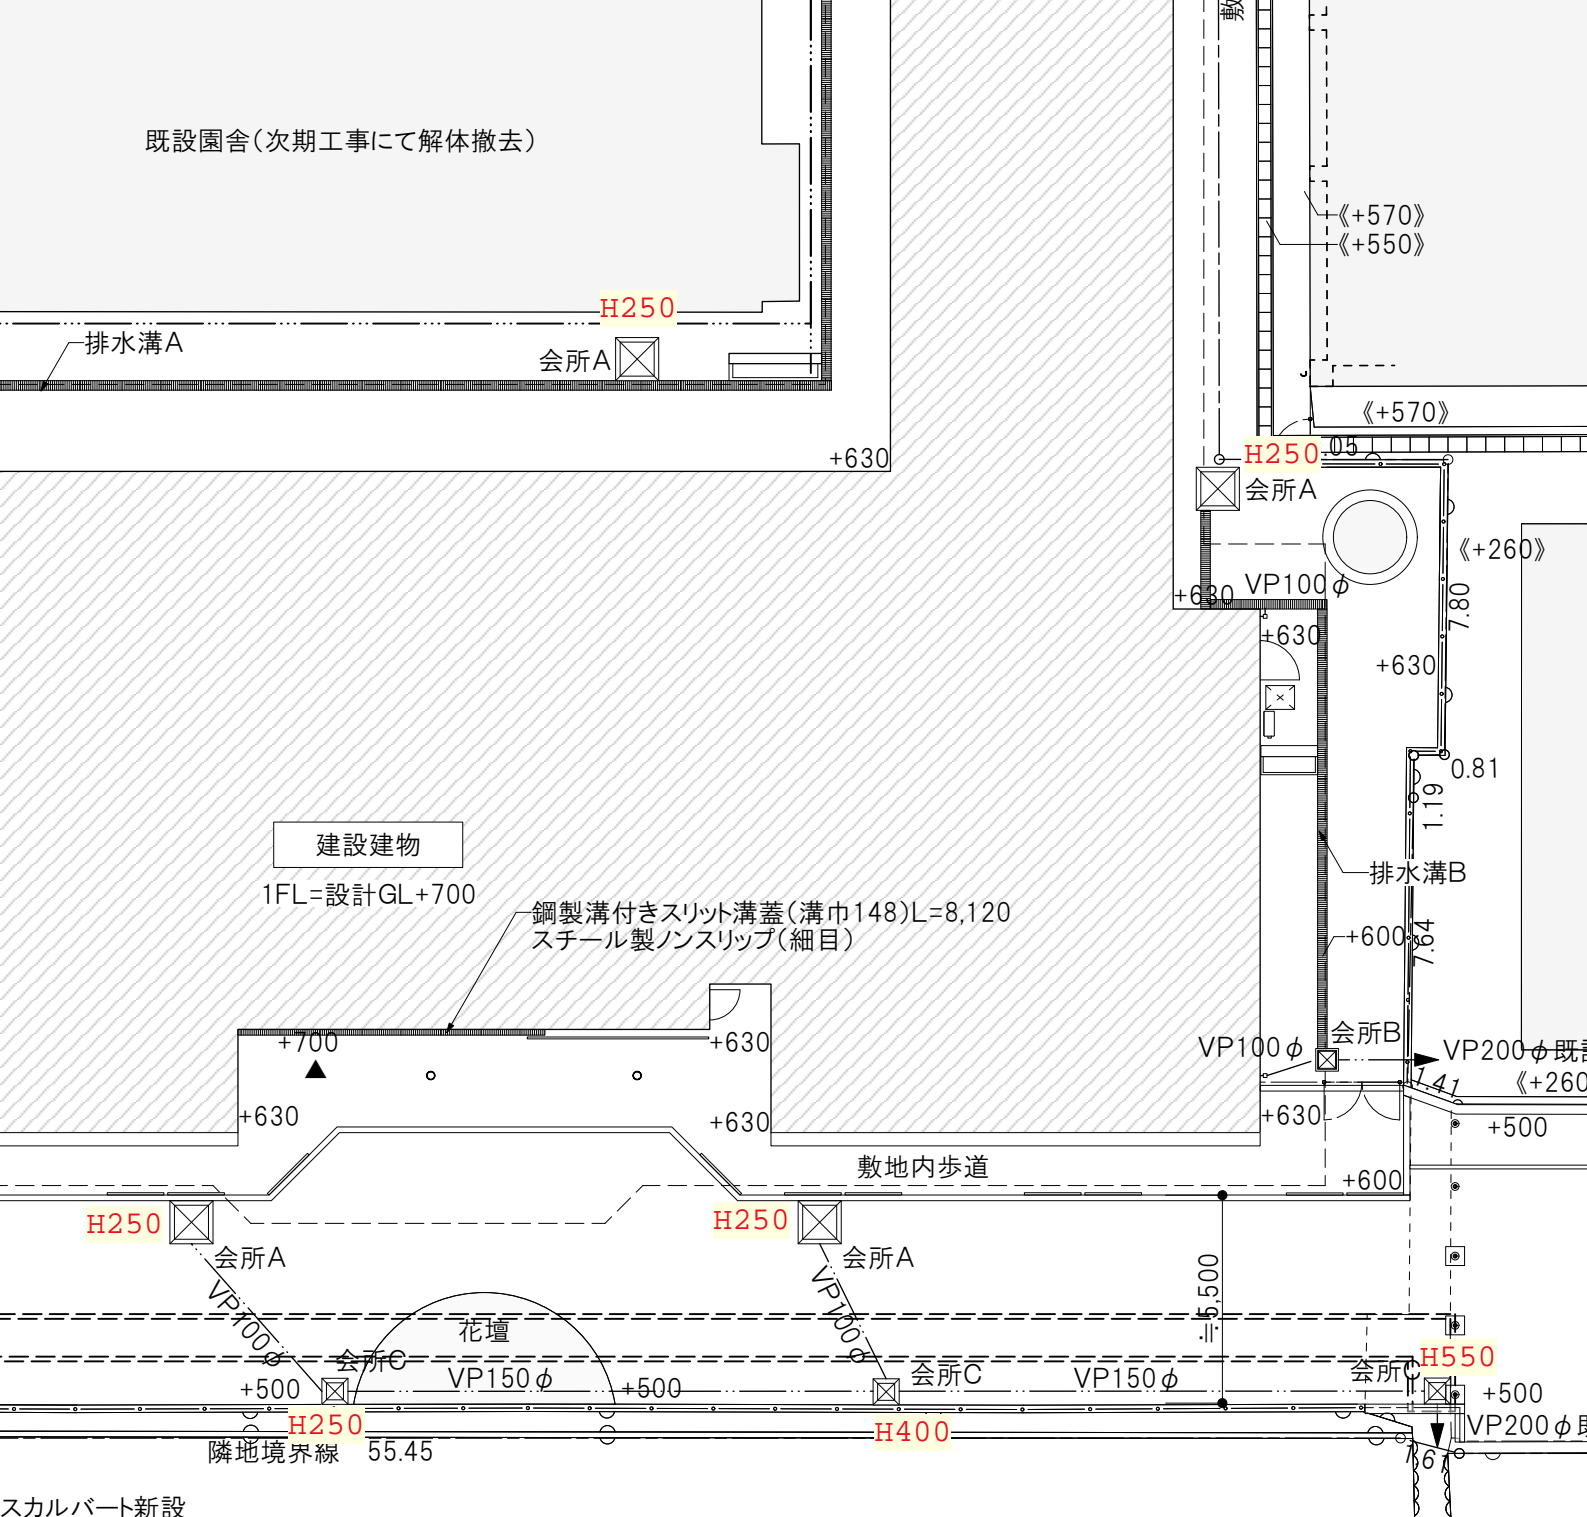

49,140

X10

(別紙2)