


地番一覧表				
所在	千田字青木			
地番	194-2			
登記地目	宅地			
登記面積	3501.06㎡			
計算面積	3501.06136200㎡			

所在 千田字青木 地番 194-2				
No.	点番	X座標値	Y座標値	辺長 (m)
1	113-12566	-213473.512	-79615.395	47.145
2	113-12594	-213538.583	-79557.538	87.073
3	113-12593	-213550.056	-79547.404	15.308
4	113-10857	-213560.776	-79537.567	14.549
5	113-10856	-213567.839	-79528.850	11.219
6	113-12592	-213562.020	-79539.006	11.705
7	113-12590	-213556.642	-79548.588	10.988
8	113-12591	-213556.213	-79548.353	0.489
9	113-12589	-213542.217	-79573.610	28.876
10	113-12588	-213538.880	-79581.187	8.279
11	113-12587	-213535.134	-79587.033	6.943
12	113-12586	-213531.388	-79597.823	11.422
13	113-12585	-213530.107	-79611.465	13.702
14	113-12584	-213524.498	-79620.376	10.529
15	113-12583	-213525.085	-79637.168	16.802
16	113-12582	-213517.414	-79648.537	13.715
17	113-12575	-213505.682	-79675.217	29.146
18	113-12573	-213500.428	-79684.596	10.750
19	113-12569	-213499.074	-79683.606	1.677
20	113-12568	-213501.195	-79677.745	6.233
21	113-12572	-213503.899	-79675.768	3.350
22	113-12567	-213491.766	-79662.412	18.044
23	113-12581	-213505.359	-79650.157	18.302

No.	基準点番号	X座標値	Y座標値	標高
1	V24V24128-2	-213416.037	-79549.222	3.465
2	V24V24-128-2	-213416.037	-79549.222	3.465
3	V24V2416-5	-213451.592	-79619.898	3.736
5	V24V24-16-5	-213451.592	-79619.898	3.736
4	V24V24-16-5	-213451.592	-79619.898	
6	V24V2416-6	-213541.611	-79538.218	4.003
7	V24V24-16-6	-213541.611	-79538.218	
8	V24V2441-1	-213505.173	-79679.056	0.000
9	V24V24-41-1	-213505.173	-79679.056	
10	V24V2441-2	-213518.106	-79654.455	0.000
11	V24V24-41-2	-213518.106	-79654.455	
12	V24V2441-3	-213526.660	-79624.943	0.000
13	V24V24-41-3	-213526.660	-79624.943	
14	V24V2441-4	-213540.576	-79585.503	0.000
15	V24V24-41-4	-213540.576	-79585.503	
16	V24V2441-5	-213559.550	-79543.989	0.000
17	V24V24-41-5	-213559.550	-79543.989	
18	V24V2441-6	-213569.051	-79530.891	0.000
19	V24V24-41-6	-213569.051	-79530.891	
20	V24V24431-1	-213501.763	-79562.043	3.872
21	V24V24431-1A	-213465.586	-79559.263	0.000
22	V24V24-F1180-1	-213547.321	-79697.154	
23	V24V24-F1182-1	-213530.472	-79670.096	
24	V24V24-F1183-1	-213534.115	-79643.101	
25	V24V24-F1183-2	-213544.243	-79640.644	
26	V24V24-F1184-2	-213577.285	-79653.809	
27	V24V24-F1184-3	-213564.874	-79652.268	
28	V24V24-F1184-4	-213553.323	-79659.490	
29	V24V24-F1185-2	-213573.163	-79674.401	
30	V24V24-F1185-3	-213559.194	-79671.420	
31	V24V24-F1186-1	-213546.321	-79606.003	
32	V24V24-F1186-2	-213551.276	-79590.712	
33	V24V24-F1186-3	-213563.697	-79590.436	
34	V24V24-F1186-4	-213566.648	-79579.520	
35	V24V24-F1186-5	-213574.521	-79571.095	
36	V24V24-F1187-1	-213579.490	-79611.367	
37	V24V24-F1187-2	-213560.714	-79614.086	
38	V24V24-F1222-1	-213501.577	-79679.320	
39	V24交4206	-213544.755	-79669.612	
40	V24交4207	-213532.013	-79656.249	
41	V24交4208	-213549.513	-79617.712	
42	V24交4208A	-213546.739	-79629.111	

S=1 : 700

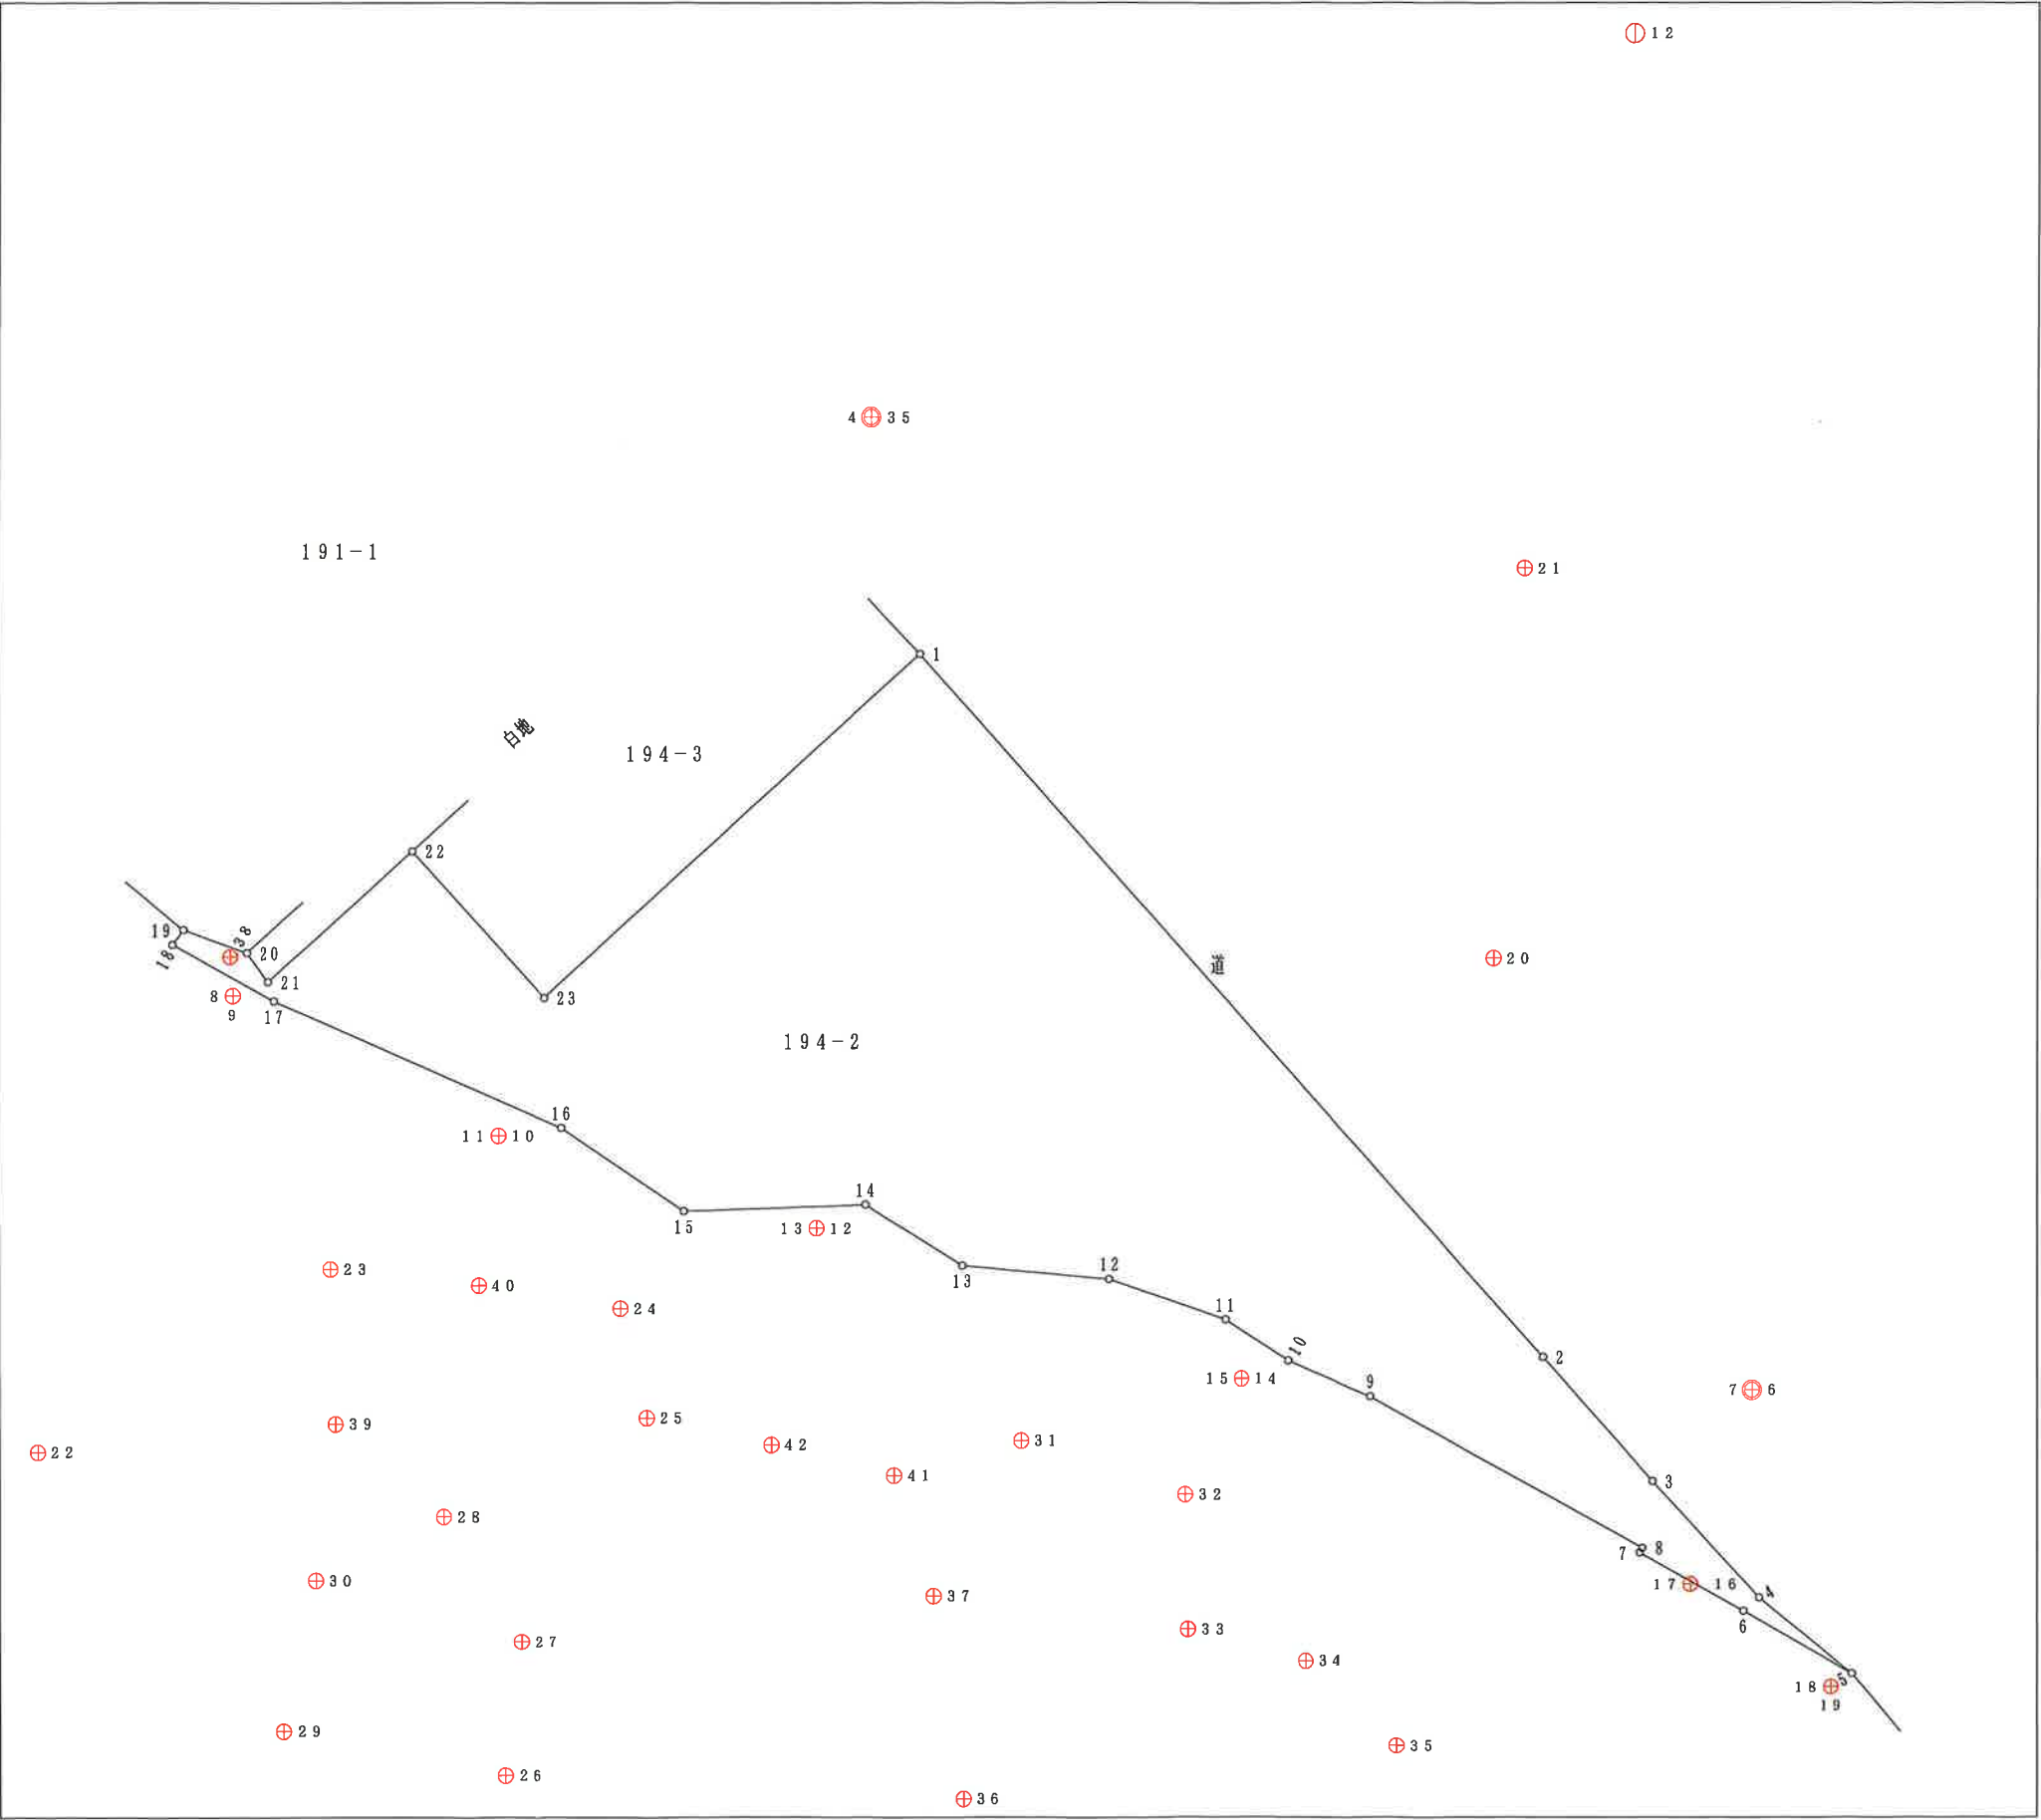

所在 地番	千田字青木 194-2
登記地目	宅地
登記面積	3501.06m ²
計算面積	3501.06136200m ²

所在 千田字青木 地番 194-2				
No.	点番	X座標値	Y座標値	辺長 (m)
1	113-12566	-213473.512	-79615.395	47.145
2	113-12594	-213538.583	-79557.538	87.073
3	113-12593	-213550.056	-79547.404	15.308
4	113-10857	-213560.776	-79537.567	14.549
5	113-10856	-213567.839	-79528.850	11.219
6	113-12592	-213562.020	-79539.006	11.705
7	113-12590	-213556.642	-79548.588	10.988
8	113-12591	-213556.213	-79548.353	0.489
9	113-12589	-213542.217	-79573.610	28.876
10	113-12588	-213538.880	-79581.187	8.279
11	113-12587	-213535.134	-79587.033	6.943
12	113-12586	-213531.388	-79597.823	11.422
13	113-12585	-213530.107	-79611.465	13.702
14	113-12584	-213524.498	-79620.376	10.529
15	113-12583	-213525.085	-79637.168	16.802
16	113-12582	-213517.414	-79648.537	13.715
17	113-12575	-213505.682	-79675.217	29.146
18	113-12573	-213500.428	-79684.596	10.750
19	113-12569	-213499.074	-79683.606	1.677
20	113-12568	-213501.195	-79677.745	6.233
21	113-12572	-213503.899	-79675.768	3.350
22	113-12567	-213491.766	-79662.412	18.044
23	113-12581	-213505.359	-79650.157	18.302

No.	基准点番号	X座標値	Y座標値	標高
1	V24V24128-2	-213416.037	-79549.222	3.465
2	V24V24-128-2	-213416.037	-79549.222	3.465
3	V24V2416-5	-213451.592	-79619.898	3.736
5	V24V24-16-5	-213451.592	-79619.898	3.736
4	V24V24-16-5	-213451.592	-79619.898	
6	V24V2416-6	-213541.611	-79538.218	4.003
7	V24V24-16-6	-213541.611	-79538.218	
8	V24V2441-1	-213505.173	-79679.056	0.000
9	V24V24-41-1	-213505.173	-79679.056	
10	V24V2441-2	-213518.106	-79654.455	0.000
11	V24V24-41-2	-213518.106	-79654.455	
12	V24V2441-3	-213526.660	-79624.943	0.000
13	V24V24-41-3	-213526.660	-79624.943	
14	V24V2441-4	-213540.576	-79585.503	0.000
15	V24V24-41-4	-213540.576	-79585.503	
16	V24V2441-5	-213559.550	-79543.989	0.000
17	V24V24-41-5	-213559.550	-79543.989	
18	V24V2441-6	-213569.051	-79530.891	0.000
19	V24V24-41-6	-213569.051	-79530.891	
20	V24V24431-1	-213501.763	-79562.043	3.872
21	V24V24431-1A	-213465.586	-79559.263	0.000
22	V24V24-F1180-1	-213547.321	-79697.154	
23	V24V24-F1182-1	-213530.472	-79670.096	
24	V24V24-F1183-1	-213534.115	-79643.101	
25	V24V24-F1183-2	-213544.243	-79640.644	
26	V24V24-F1184-2	-213577.285	-79653.809	
27	V24V24-F1184-3	-213564.874	-79652.268	
28	V24V24-F1184-4	-213553.323	-79659.490	
29	V24V24-F1185-2	-213573.163	-79674.401	
30	V24V24-F1185-3	-213559.194	-79671.420	
31	V24V24-F1186-1	-213546.321	-79606.003	
32	V24V24-F1186-2	-213551.276	-79590.712	
33	V24V24-F1186-3	-213563.697	-79590.436	
34	V24V24-F1186-4	-213566.648	-79579.520	
35	V24V24-F1186-5	-213574.521	-79571.095	
36	V24V24-F1187-1	-213579.490	-79611.367	
37	V24V24-F1187-2	-213560.714	-79614.086	
38	V24V24-F1222-1	-213501.577	-79679.320	
39	V24交4206	-213544.755	-79669.612	
40	V24交4207	-213532.013	-79656.249	
41	V24交4208	-213549.513	-79617.712	
42	V24交4208A	-213546.739	-79629.111	

